



SKETCH FOR
REZONING APPLICATION
FROM "RU" TO "MR-1-H"

SCALE = 1 : 7500

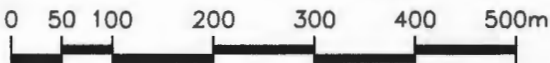

© IN SURVEYING LTD. 2022
ONTARIO LAND SURVEYORS

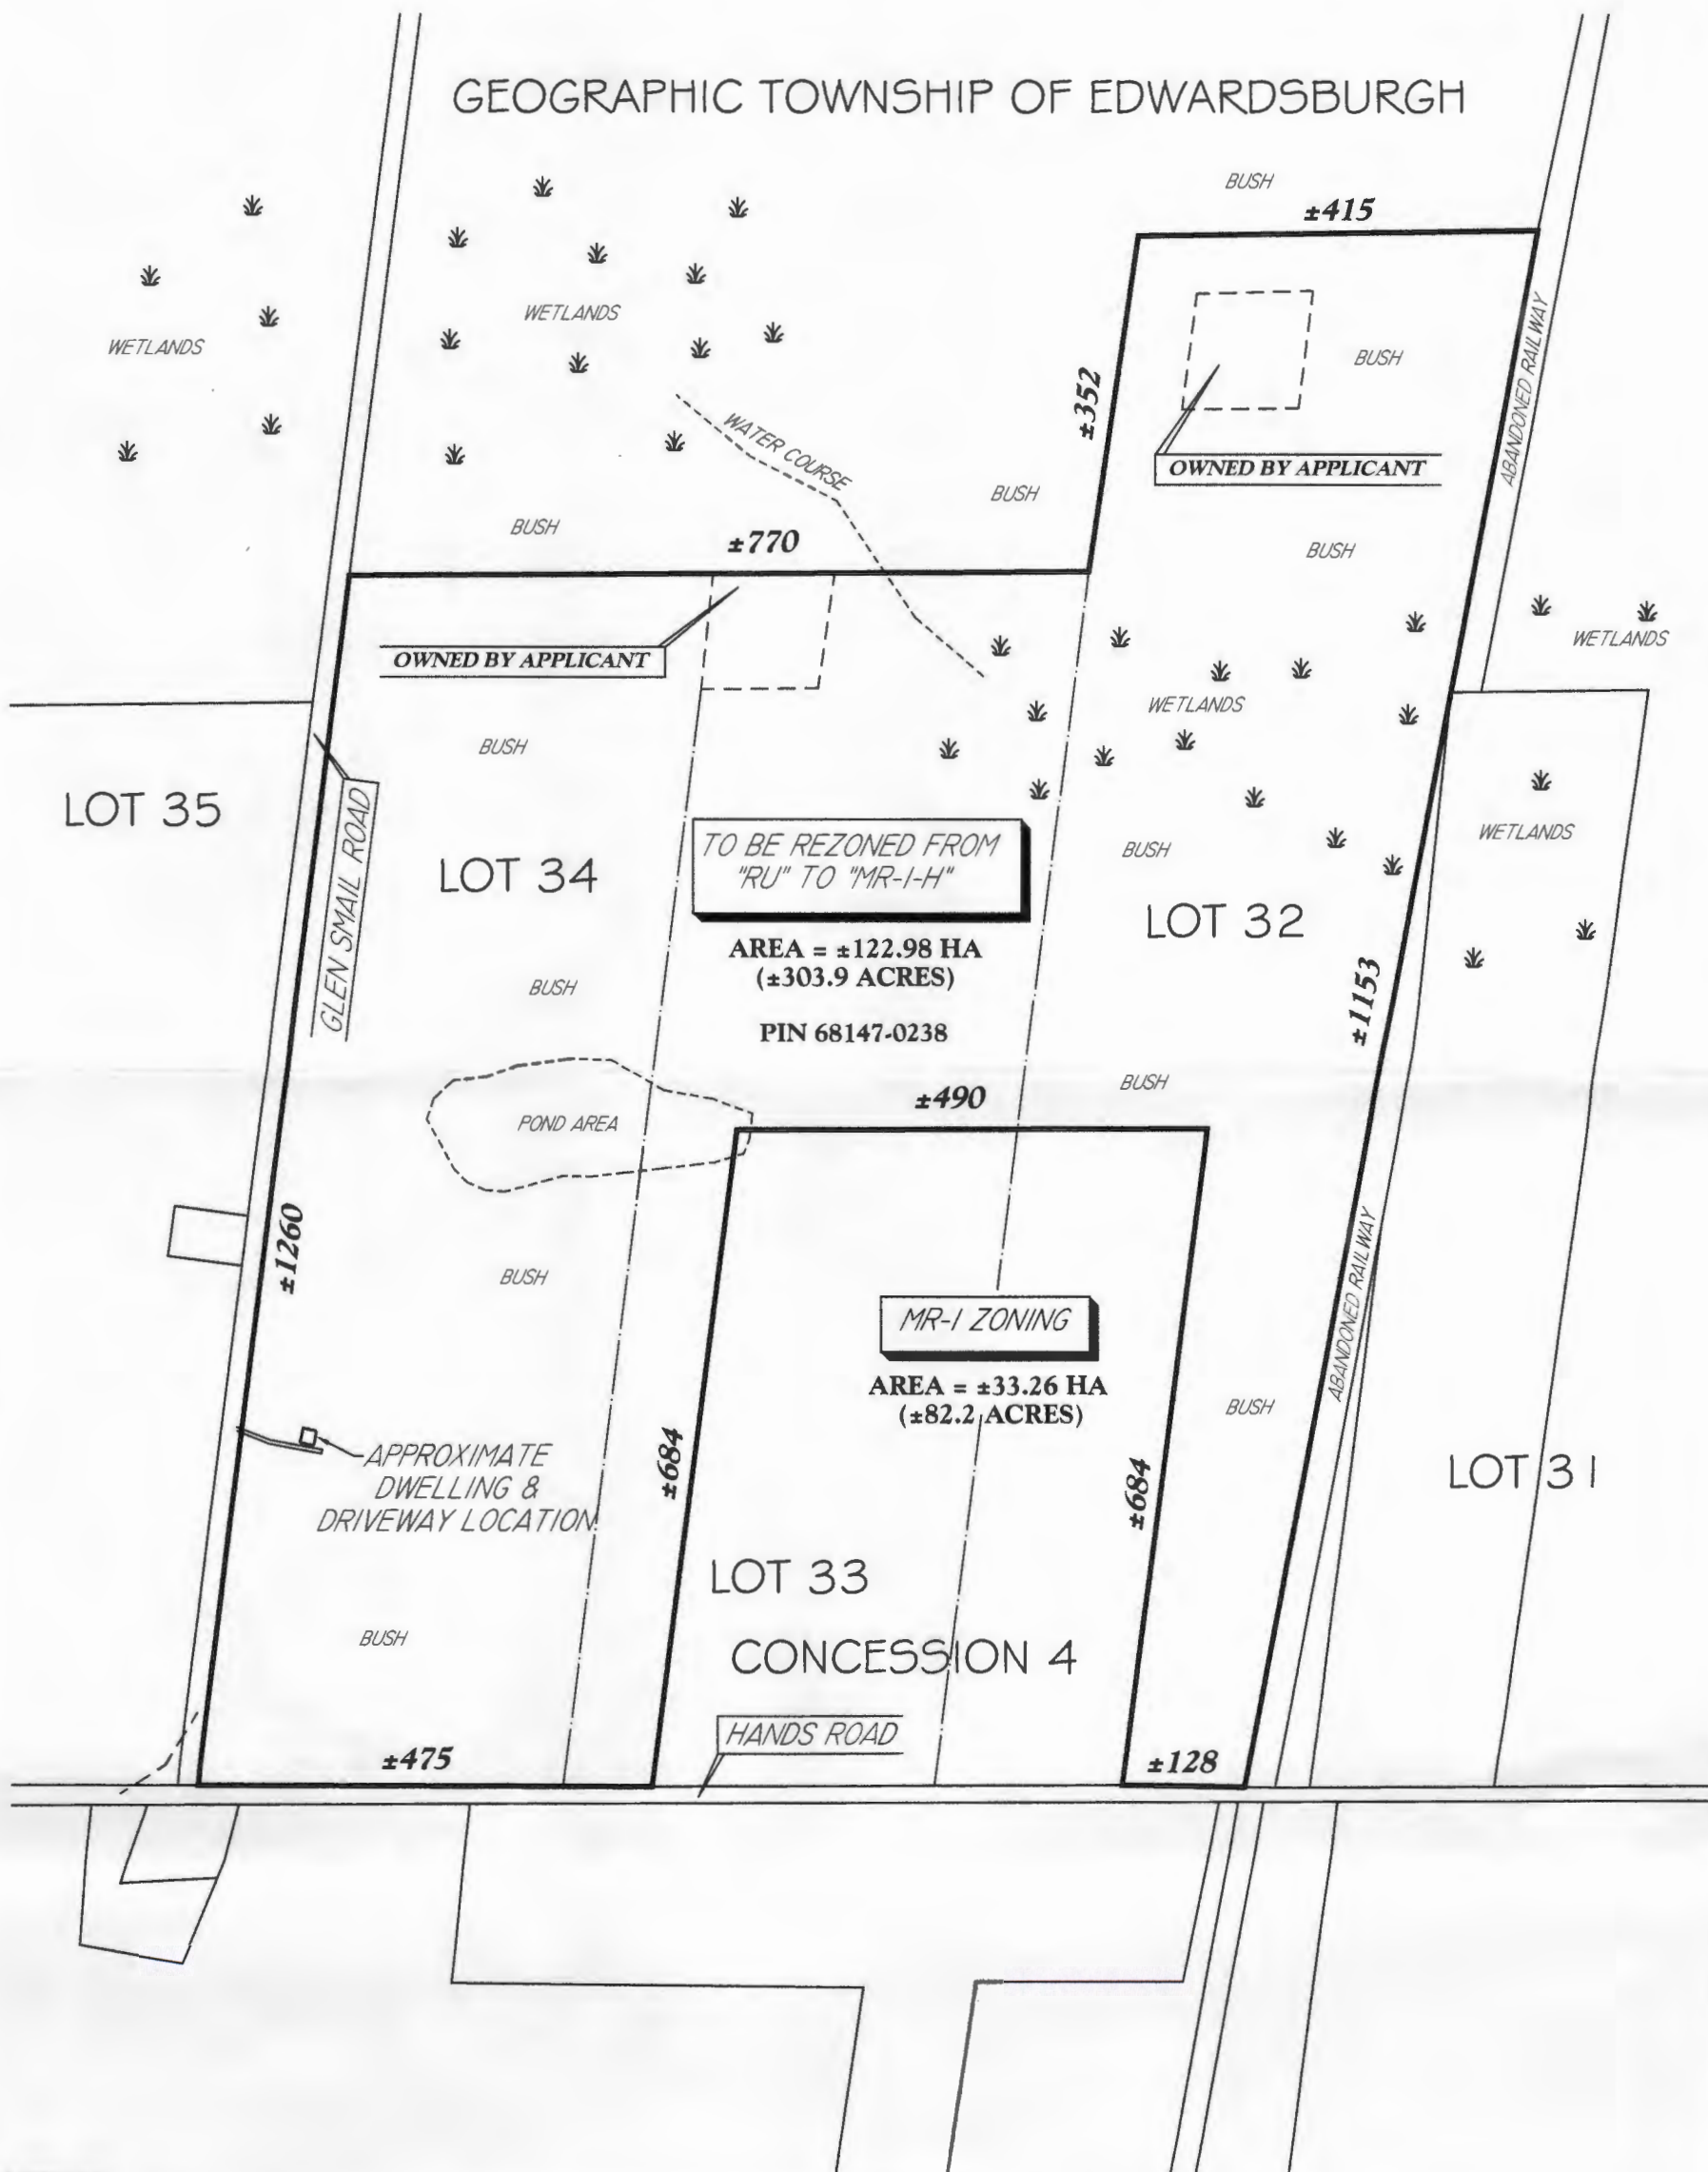

CAUTION:

1. THIS IS NOT A PLAN OF SURVEY AND SHALL NOT BE USED EXCEPT FOR THE PURPOSE INDICATED IN THE TITLE BLOCK.
2. THIS SKETCH IS PROTECTED BY COPYRIGHT © IN SURVEYING LTD. 2022

NOTES:

1. DIMENSIONS AND INFORMATION SHOWN HEREON WERE DERIVED USING ONLINE MAPPING APPLICATIONS.
2. DISTANCES SHOWN HEREON ARE IN METRES AND CAN BE CONVERTED TO FEET BY DIVIDING BY 0.3048.
3. THE SUBJECT PROPERTY IS PART OF LOTS 32, 33 & 34, CONCESSION 4, GEOGRAPHIC TOWNSHIP OF EDWARDSBURGH, IN THE TOWNSHIP OF EDWARDSBURGH/CARDINAL COUNTY OF GRENVILLE.



ENGINEERING + SURVEYING
SUITE #205, 51 KING ST. E. - BROCKVILLE, ONTARIO - K6V 1A8
TEL. 613-342-2611
E-MAIL : info@ineng.ca
www.inengineering.ca

COMPLETION DATE
AUGUST 10, 2022

CHECKED BY
W.B.C.

DRN. BY
J.G.

FILE NO.
11239 SK