


# Lawless Severance Sketch

Brouseville Road  
Part Lot 24, Concession 3  
Geographic Township of Edwardsburgh  
Township of Edwardsburgh Cardinal  
United Counties of Leeds and Grenville

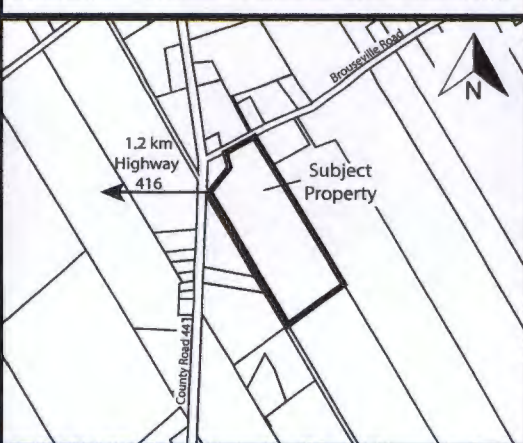

- Legend**
- SNRCA Evaluated Wetlands
  - Significant Woodlands
  - Watercourse
  - Hydro Wires
  - Utility Poles


**Notes**


1. Boundary and dimensions of subject property are approximate and not based off plan of survey.
2. Locations of Evaluated wetlands and watercourses are approximate and derived from SNRCA Online GIS mapping.
3. Location of Significant Woodlands are approximate and derived from Edwardsburgh Cardinal Official Plan Schedule B.

Version Date: October 04, 2021

File No. 21-207 Drawn By: ML

**ZANDERPLAN**  
Your rural land planning experts  
40 Sunset Boulevard, Unit 40, Perth, ON K7H 2Y4 613-264-9600

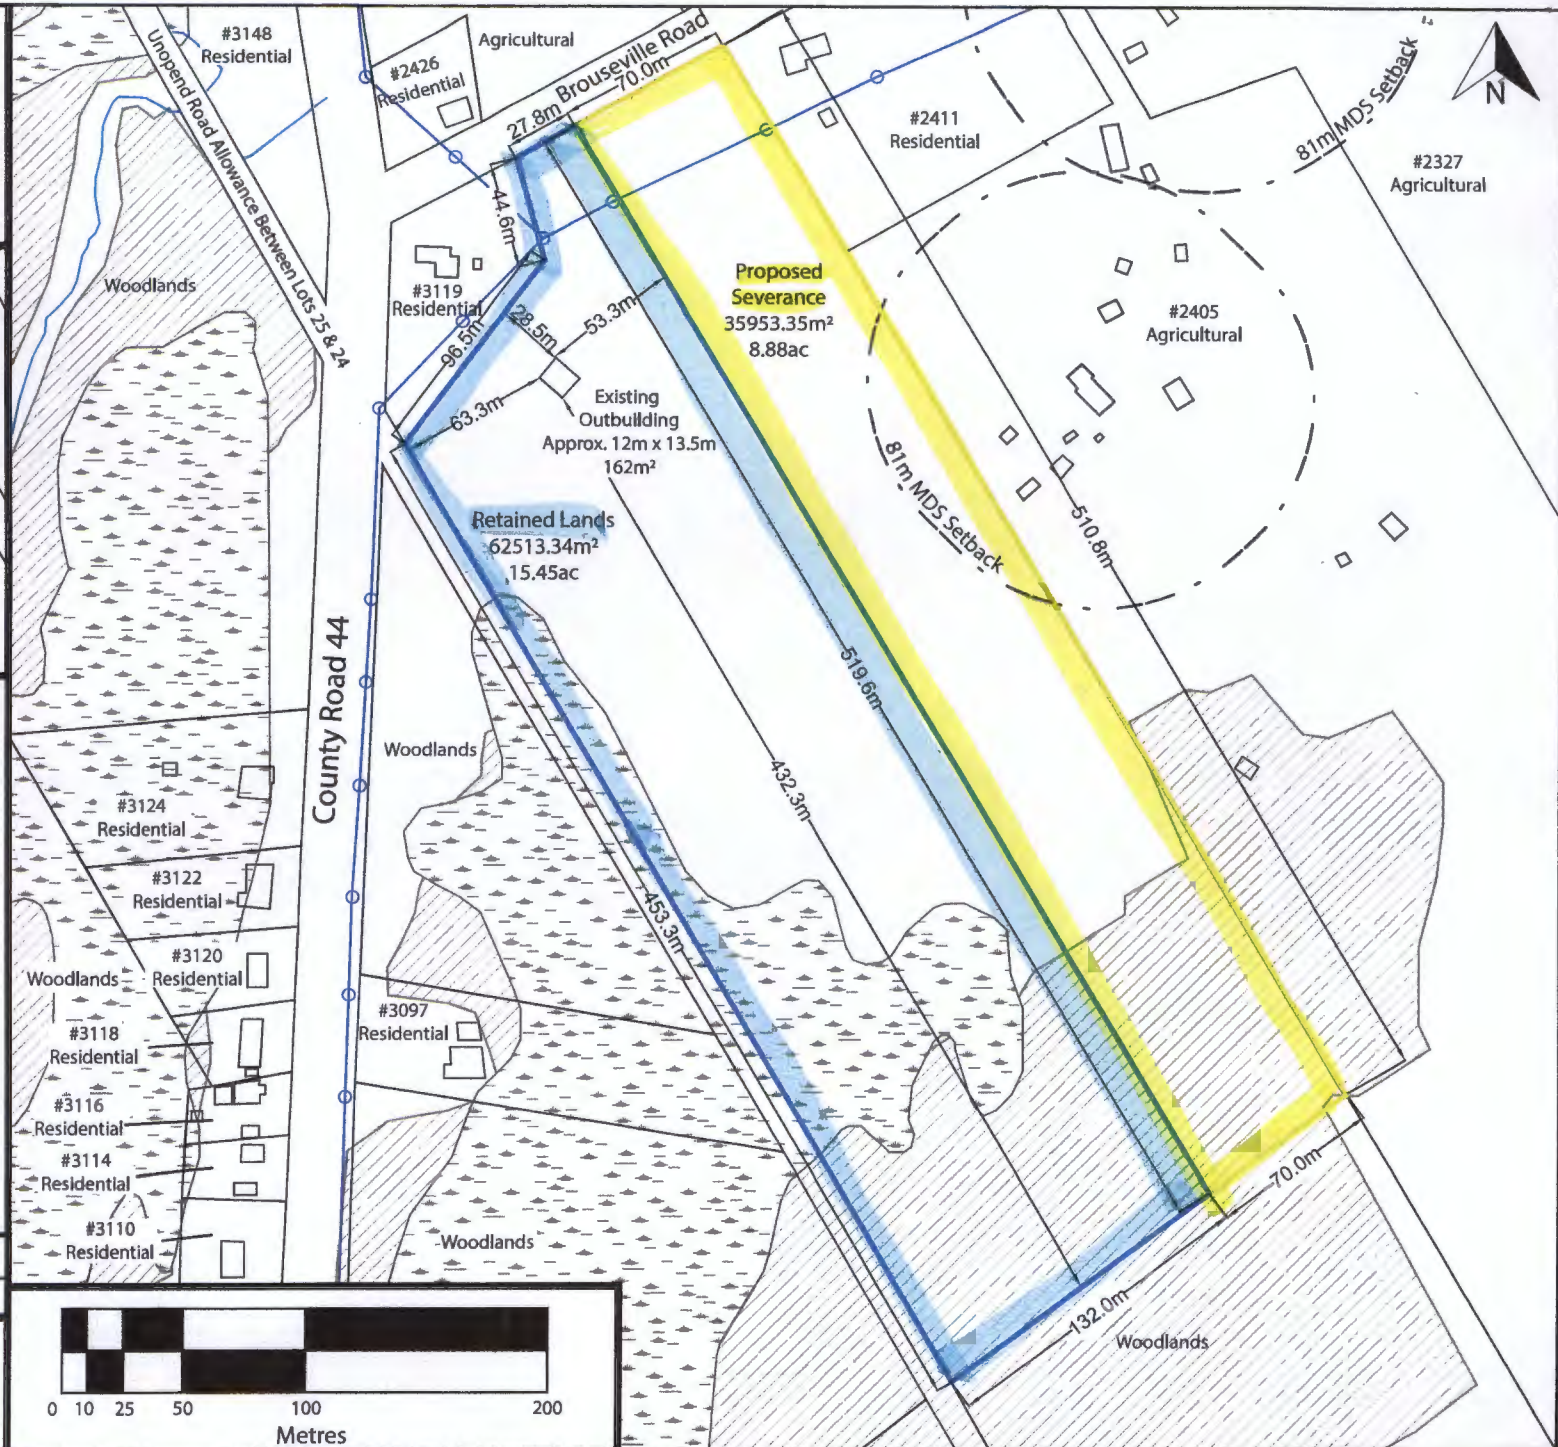

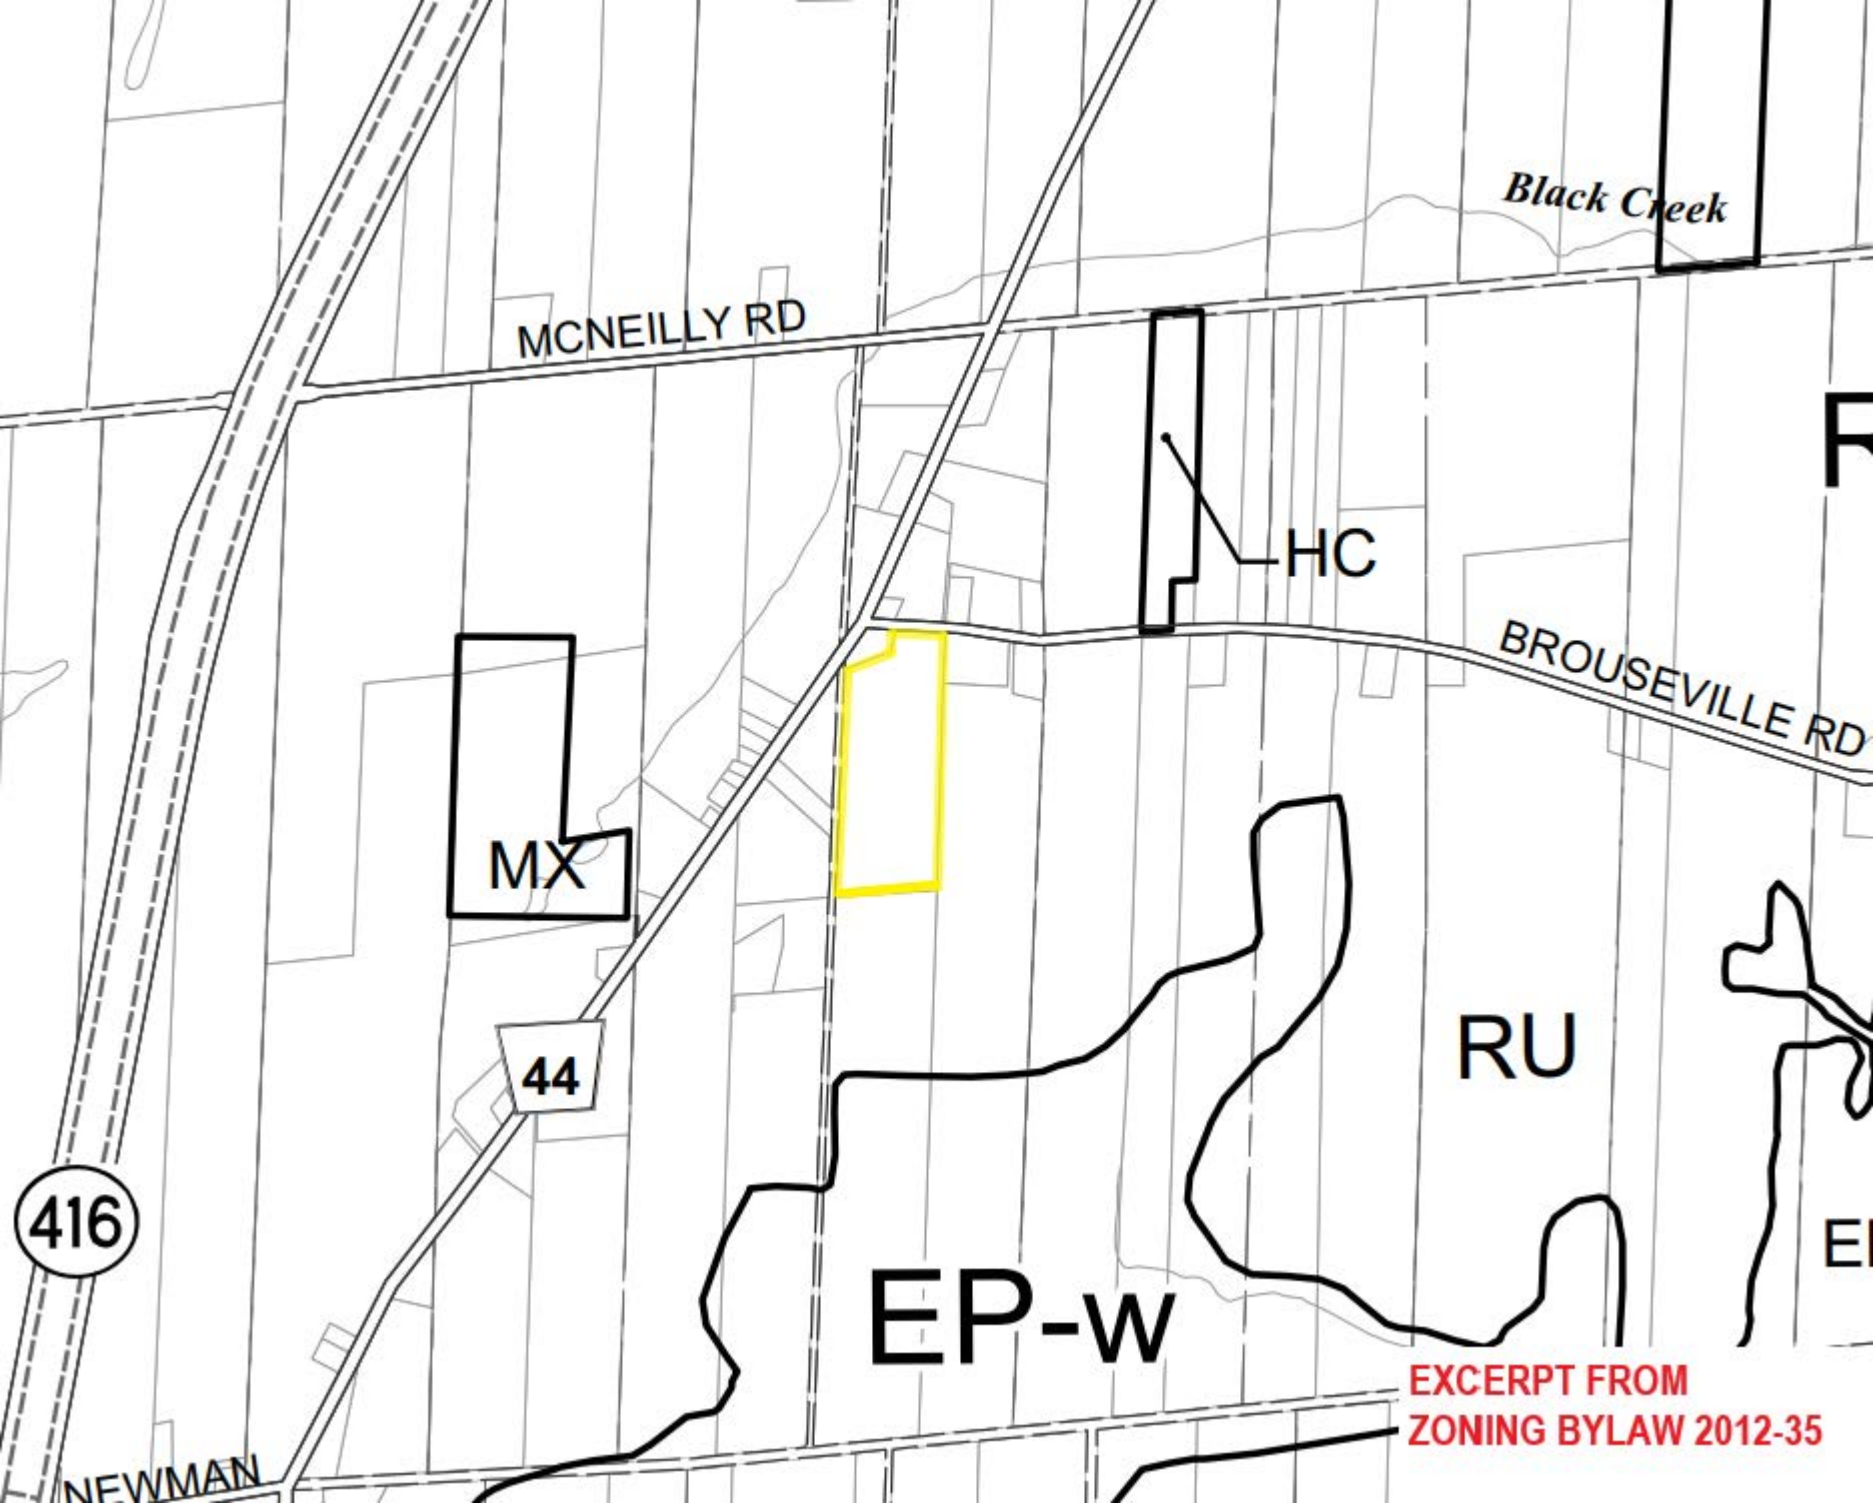

Black Creek

MCNEILLY RD

HC

BROUSEVILLE RD

MX

44

RU

EP-W

EXCERPT FROM  
ZONING BYLAW 2012-35

416

NEWMAN

McNeilly Road

Brou

P

EXCERPT FROM  
OFFICIAL PLAN  
SCHEDULE A

